



< Concrete wall, 2.00 m. high. >


PUBLIC ROAD
WIDTH = 8.00 m.

PUBLIC ROAD
WIDTH = 7.30 m.


- STUDIO
- 1 BEDROOM
- 2 BEDROOM

1ST FLOOR PLAN

SCALE 1:350

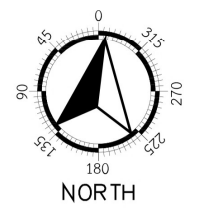


NORTH

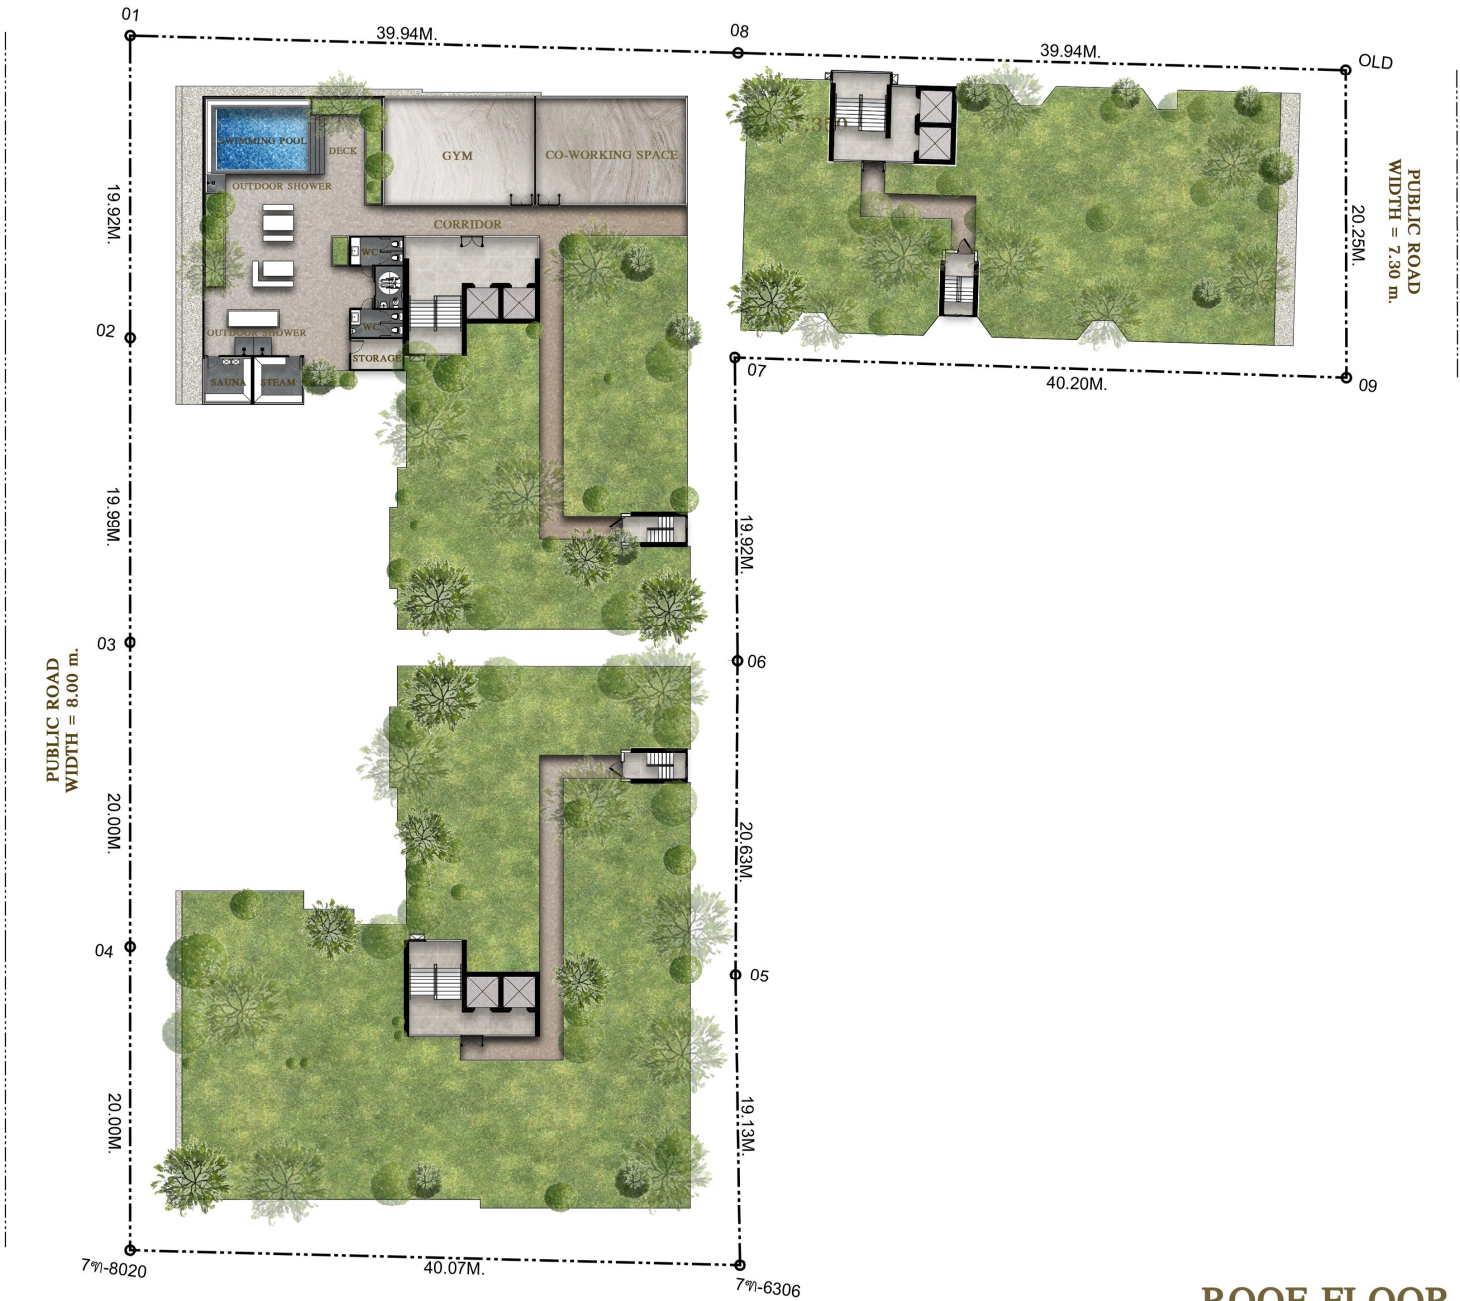


ROOF FLOOR PLAN

SCALE

1:350

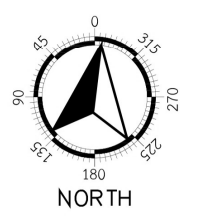

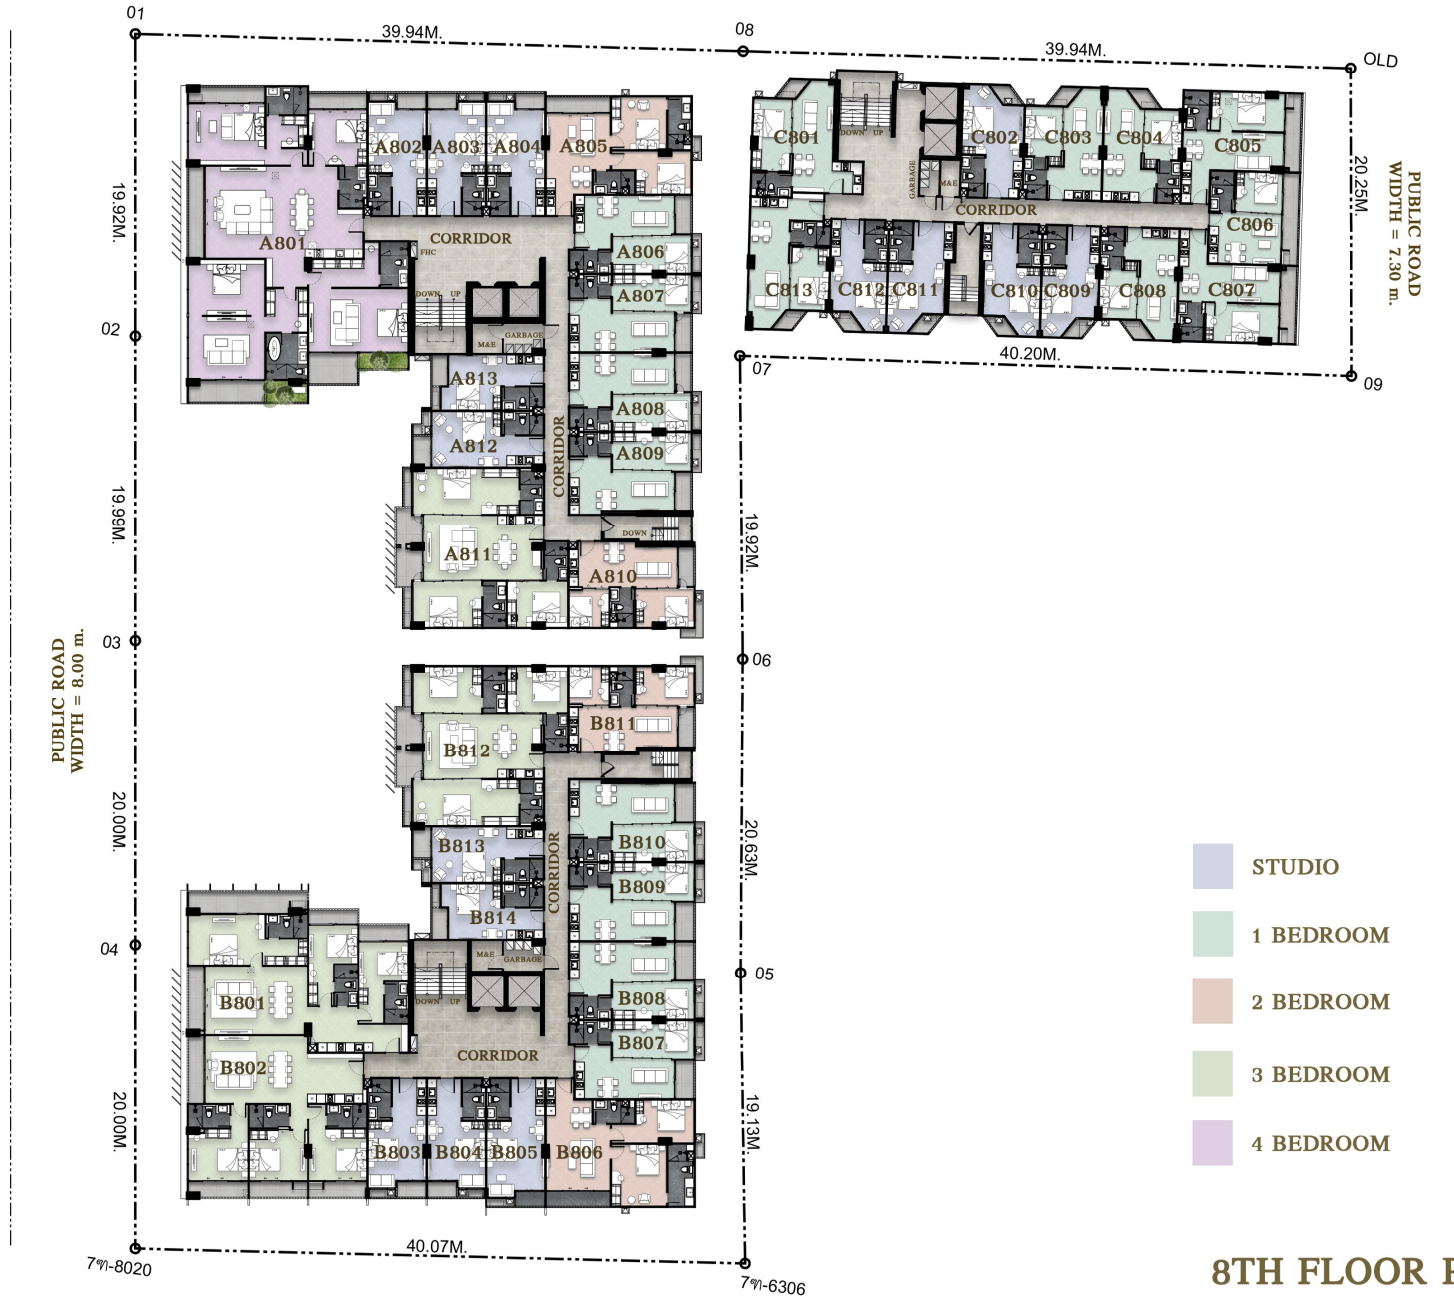


- STUDIO
- 1 BEDROOM
- 2 BEDROOM
- 3 BEDROOM
- 4 BEDROOM

8TH FLOOR PLAN

SCALE 1:350



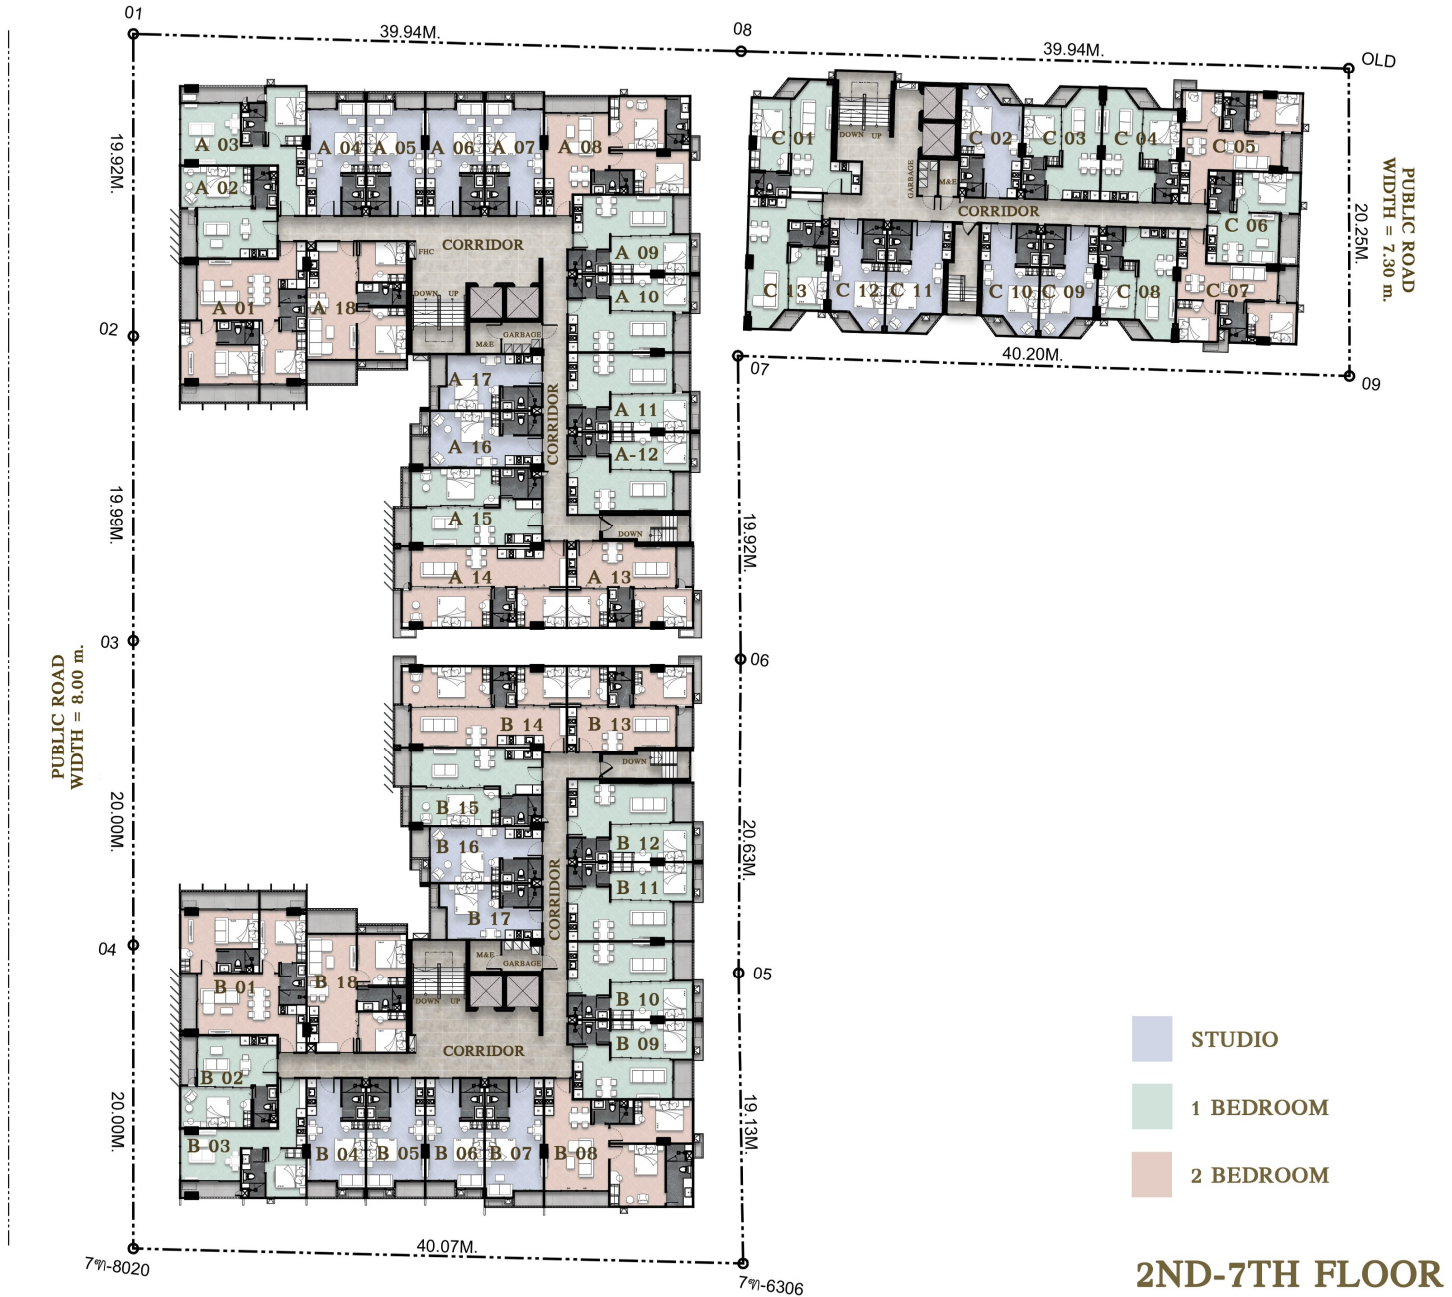

- STUDIO
- 1 BEDROOM
- 2 BEDROOM

2ND-7TH FLOOR PLAN

SCALE 1:350

